


No.	ROOM NAME
001	Room
002	LIFT
003	STAIR
004	BASMENT PLANTROOM
005	BASMENT PLANTROOM
006	LIFT LOBBY
101	STAIR
103	CIRCULATION
104	DPWC
110	STAFF WC/CHANGE
111	GENERAL STORE
112	ASSISTED BATHROOM
113	ACTIVITIES STORE
114	SLUICE ROOM
115	CLEAN STORE
116	NURSE OFFICE
117	NURSE STATION
118	NURSE OFFICE
119	NURSE OFFICE
120	CLEAN STORE
121	SLUICE ROOM
122	SLUICE ROOM
123	DPWC
124	ASSISTED BATHROOM
125	CLEANERS
126	QUIET ROOM
127	TEA MAKING
128	OUTDOOR ROOM
129	MEETING ROOM
130	CENTRAL LOUNGE / DINING
140	STORE
150	EQUIPMENT STORE
170	TEA MAKING
180	GARDEN
300	GARDEN
301	SMOKING DECK

Consultants  
**STRUCTURE SERVICES** Aurecon  
 Norman Disney Young  
**ACOUSTICS ARBOURIST** Marshall Day The Specimen Tree Company  
**TRAFFIC SURVEYOR** Traffic Design Group  
 Harrison Greirson  
 Client  
**THE CAUGHEY PRESTON**  
*Care Facility*

Project  
**CAUGHEY PRESTON TRUST, FUTURE SERVICES PROJECT, NEW HOSPITAL EXTENSION**

Sheet Title  
**PROPOSED LEVEL 02 KEY FLOOR PLAN**

Date: 18.12.2009 Drawn: A.T.  
 Scale @ A1: 1:200 O.A. Checked: R.J.  
 Scale @ A3: Project number: Signed: 07036  
 Sheet Number: Revision: 1  
 WD-01-301

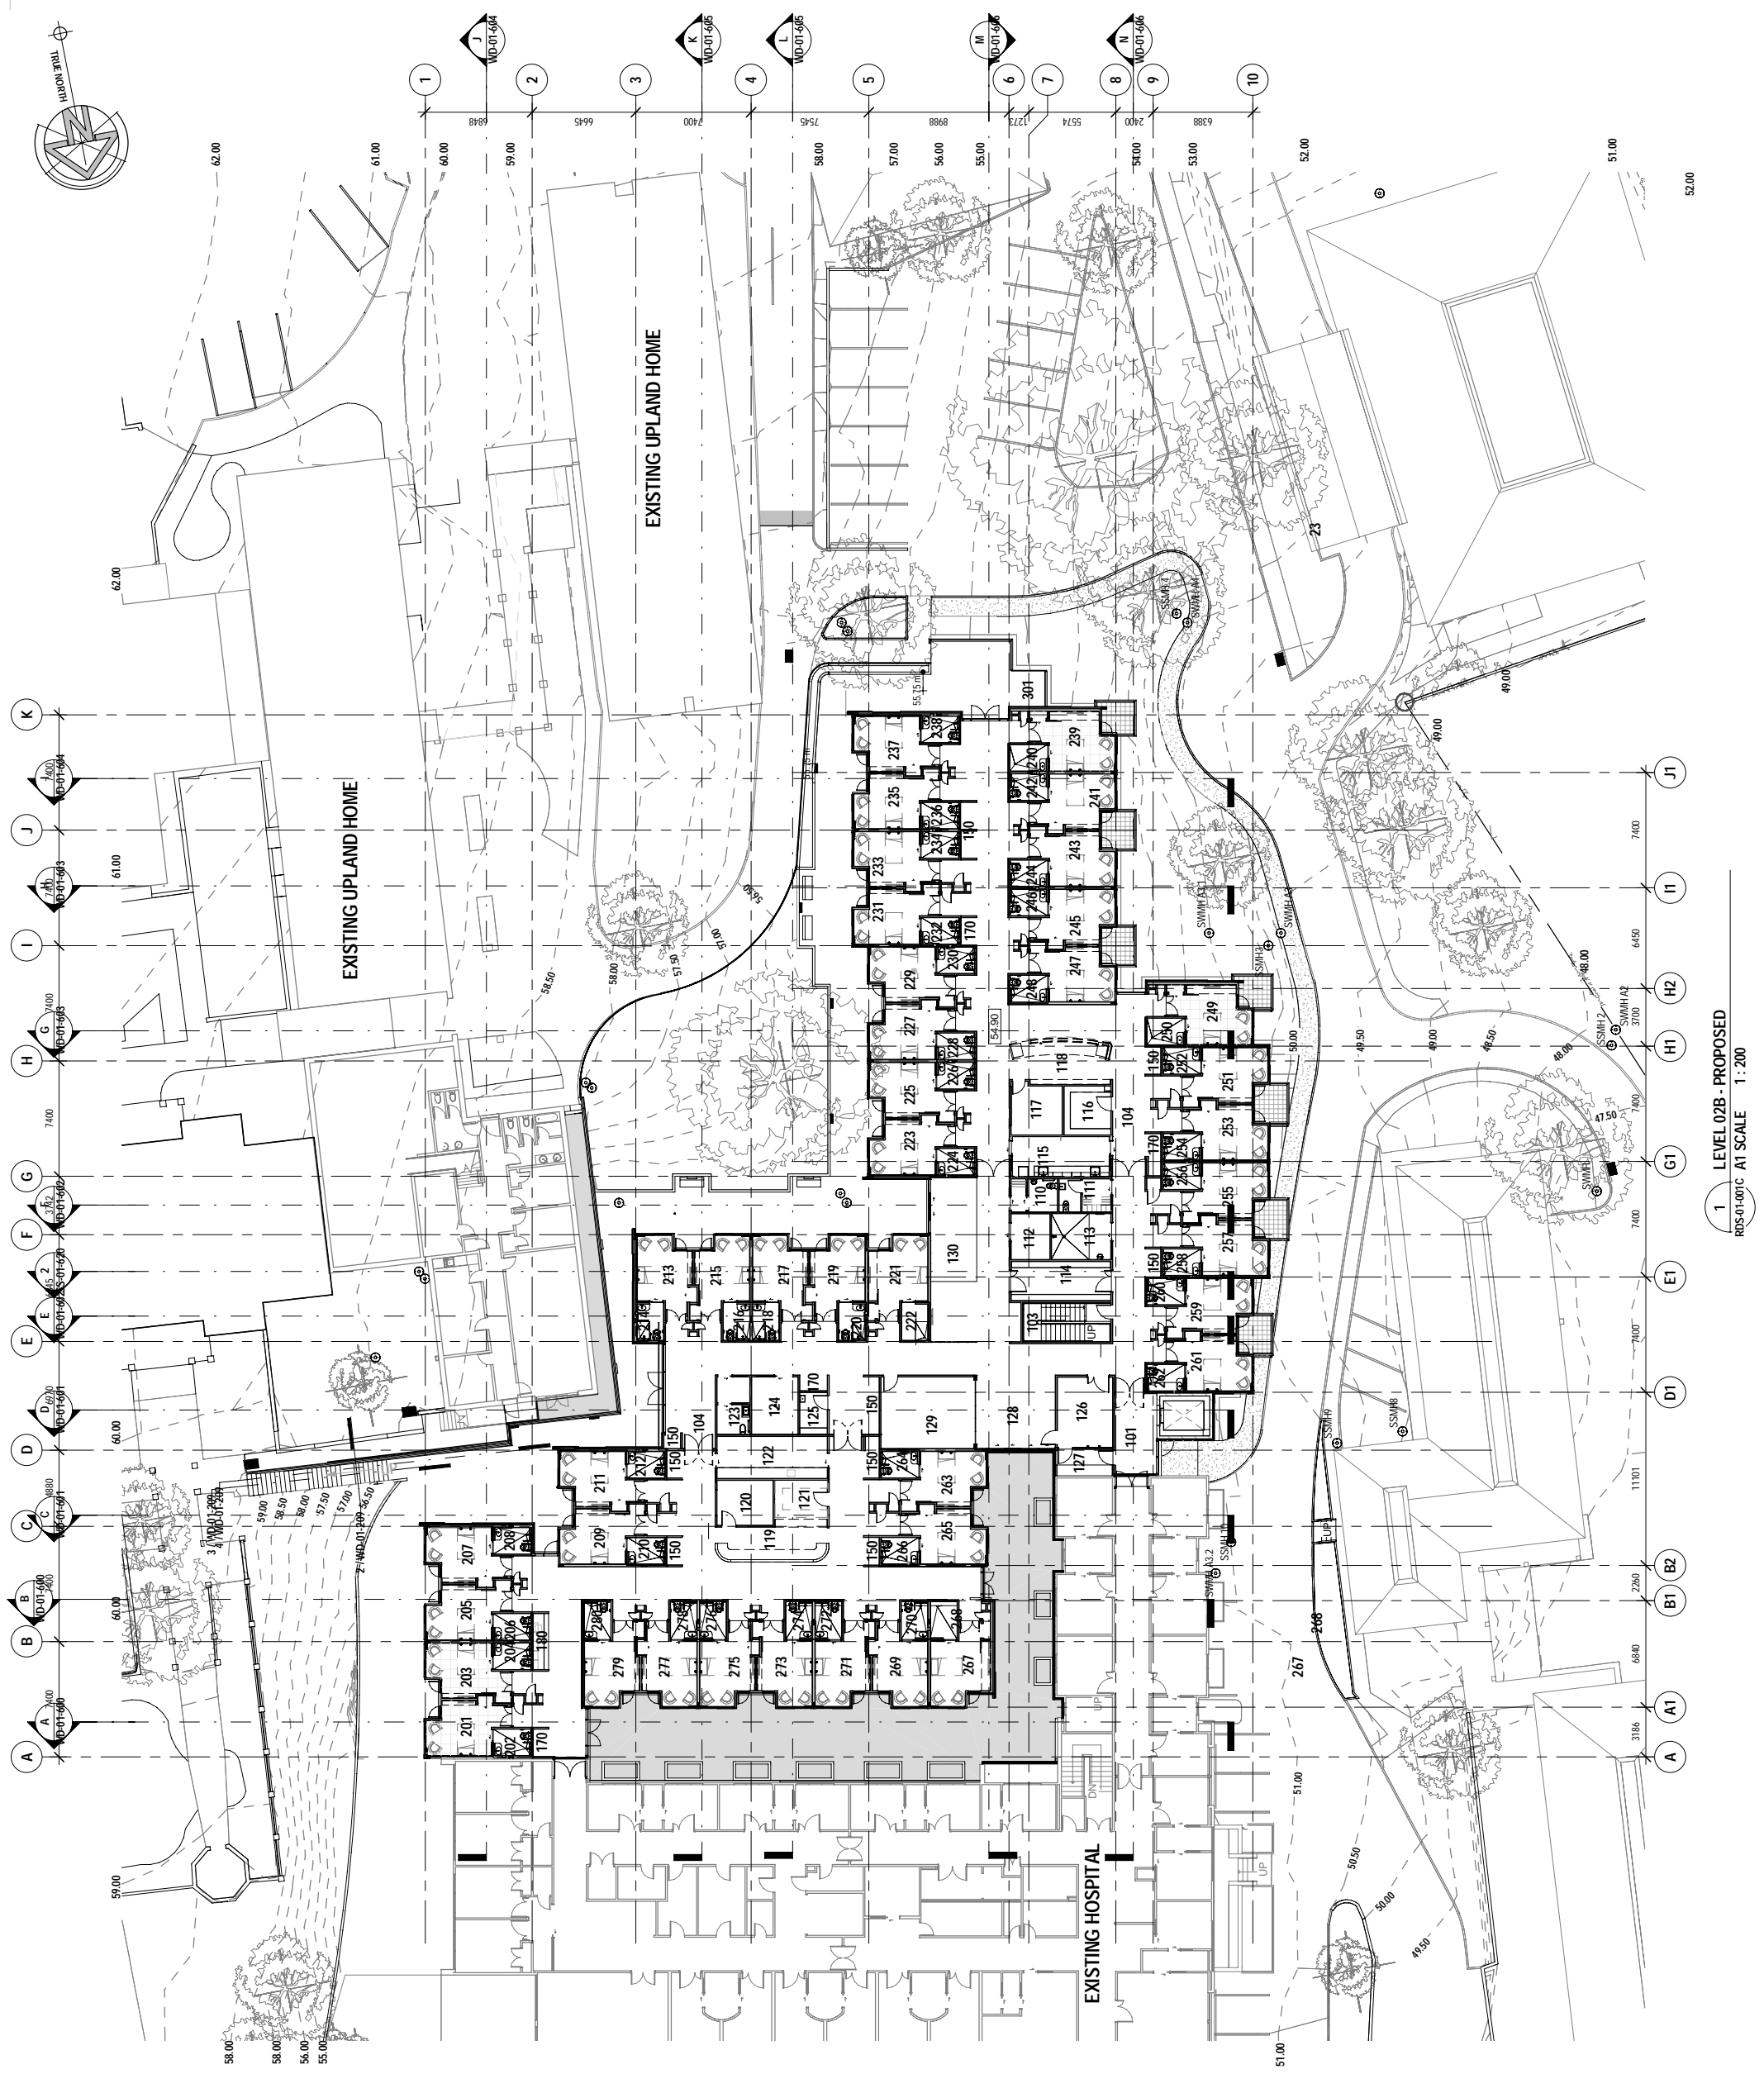

1 LEVEL 02B - PROPOSED  
 RDS-01-007C A1 SCALE 1:200